



Grundriss UG M 1:100

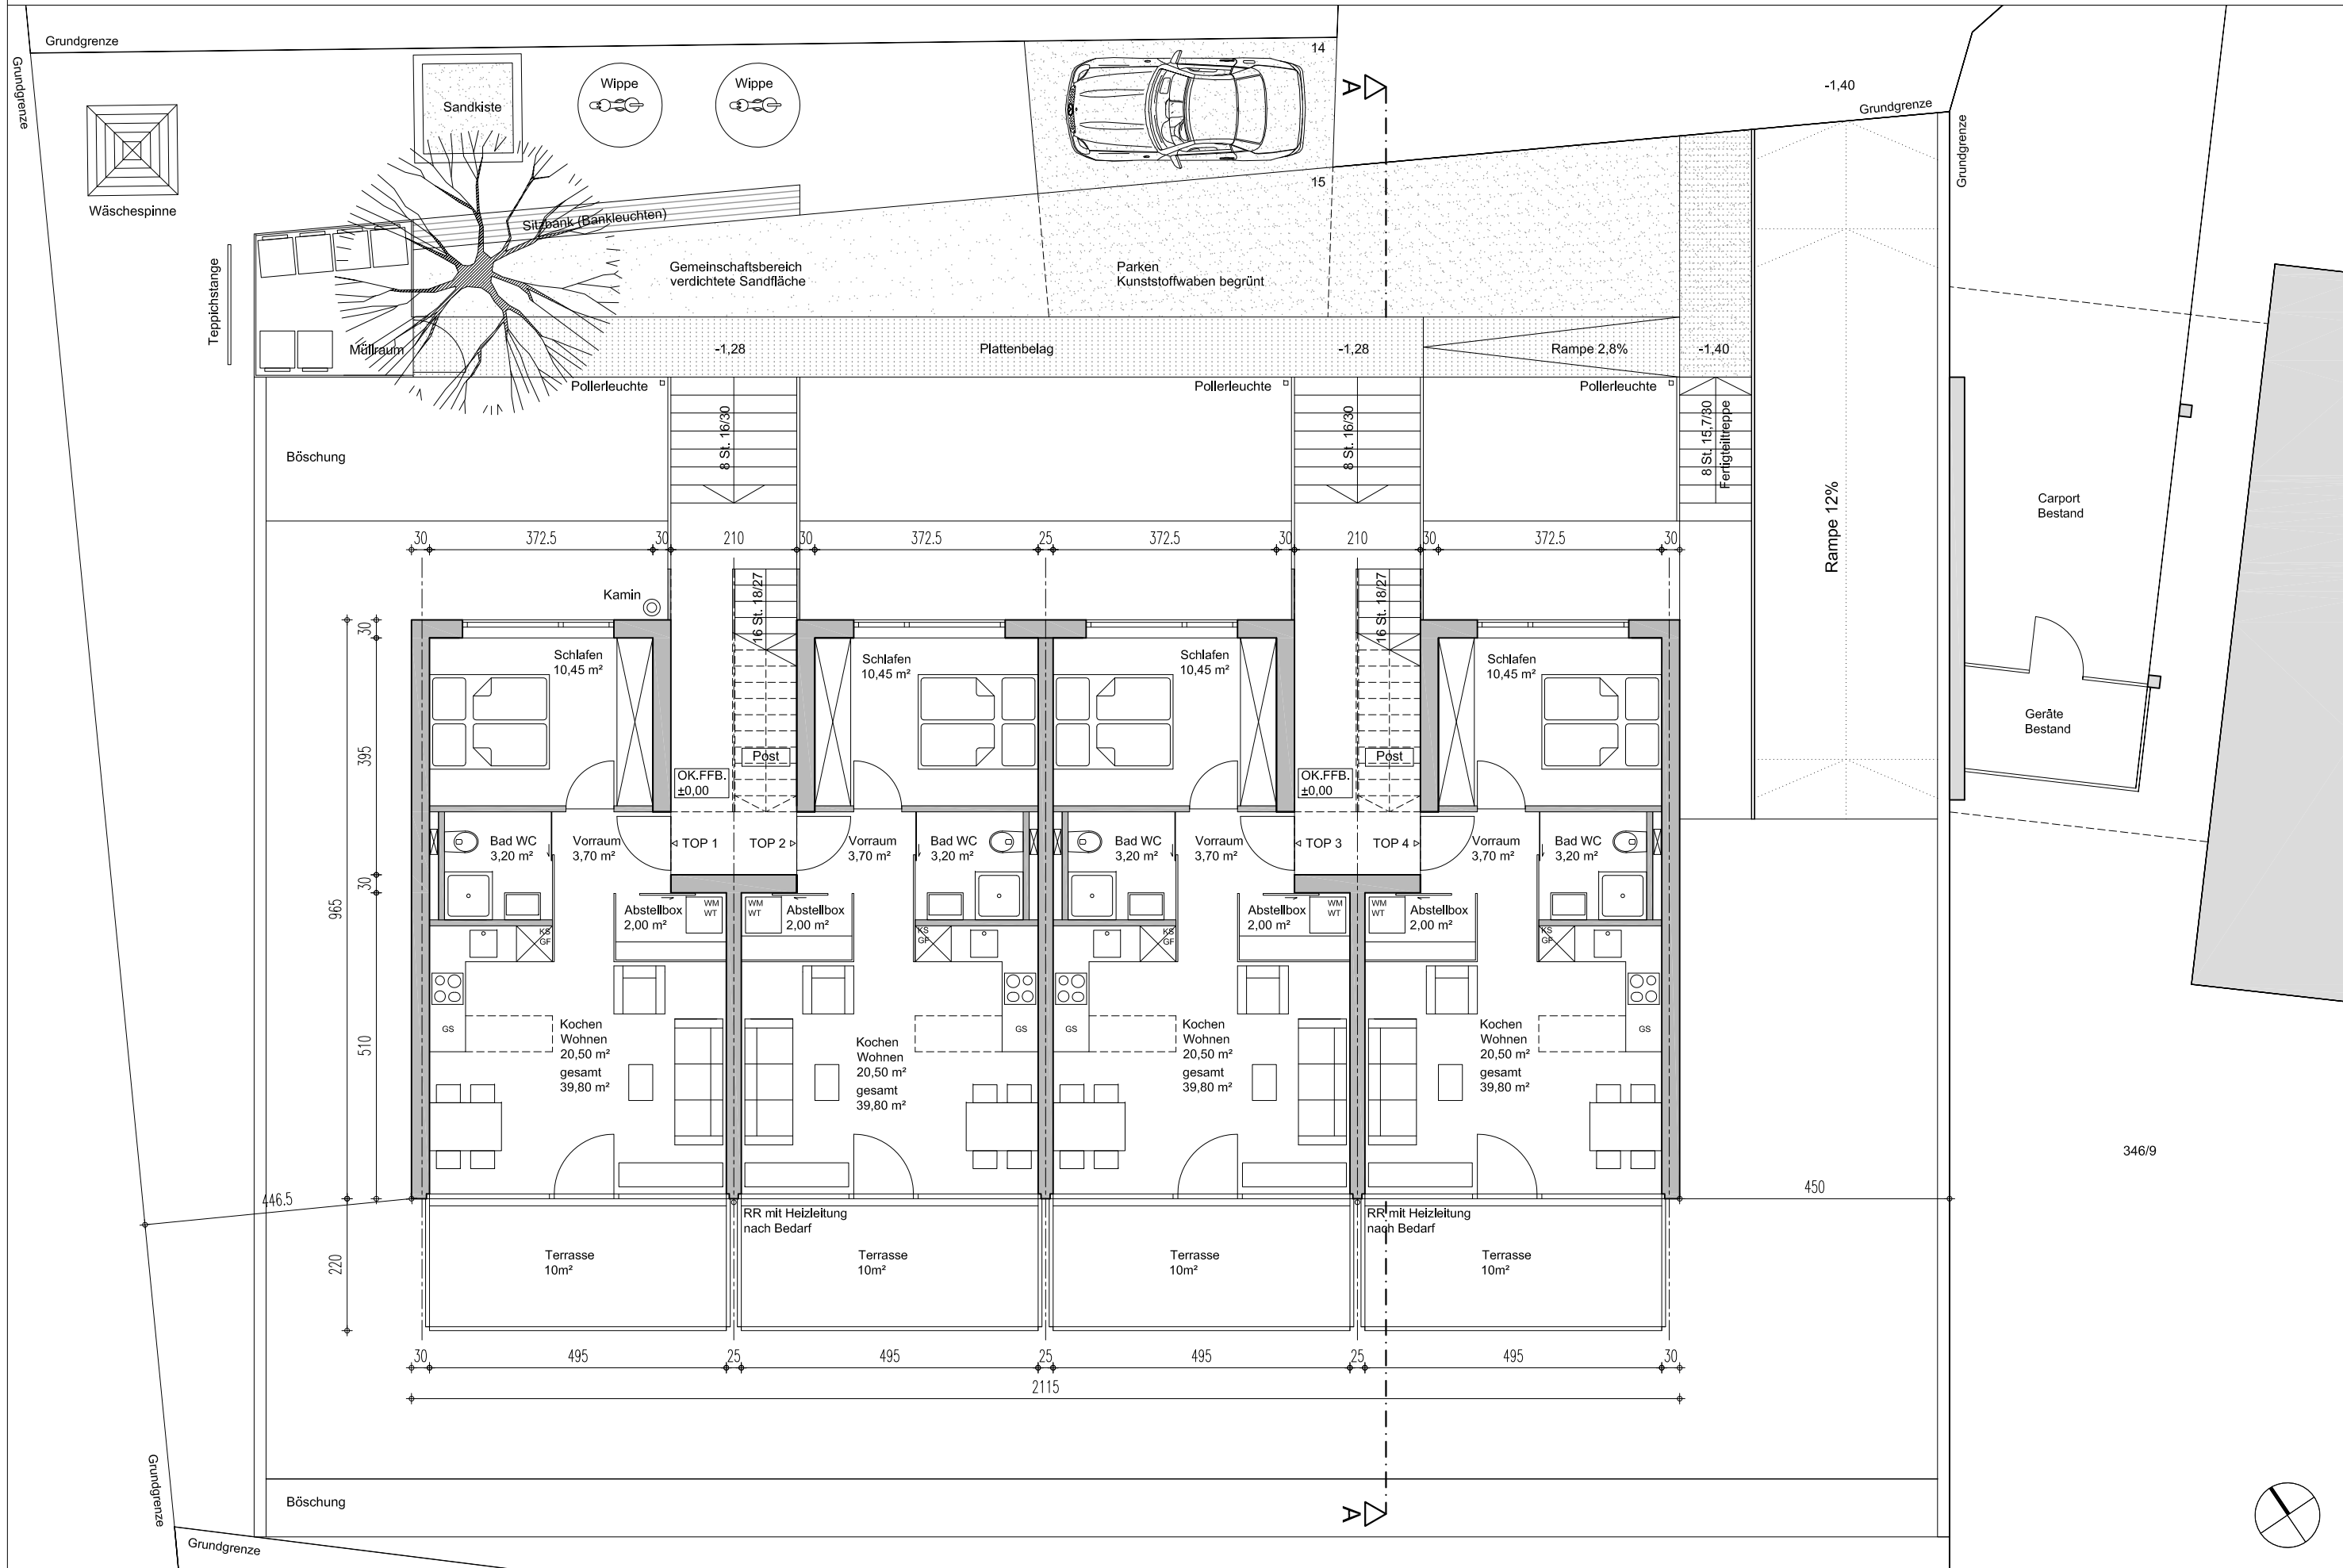


Grundriss EG M 1:100

346/9

450

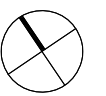

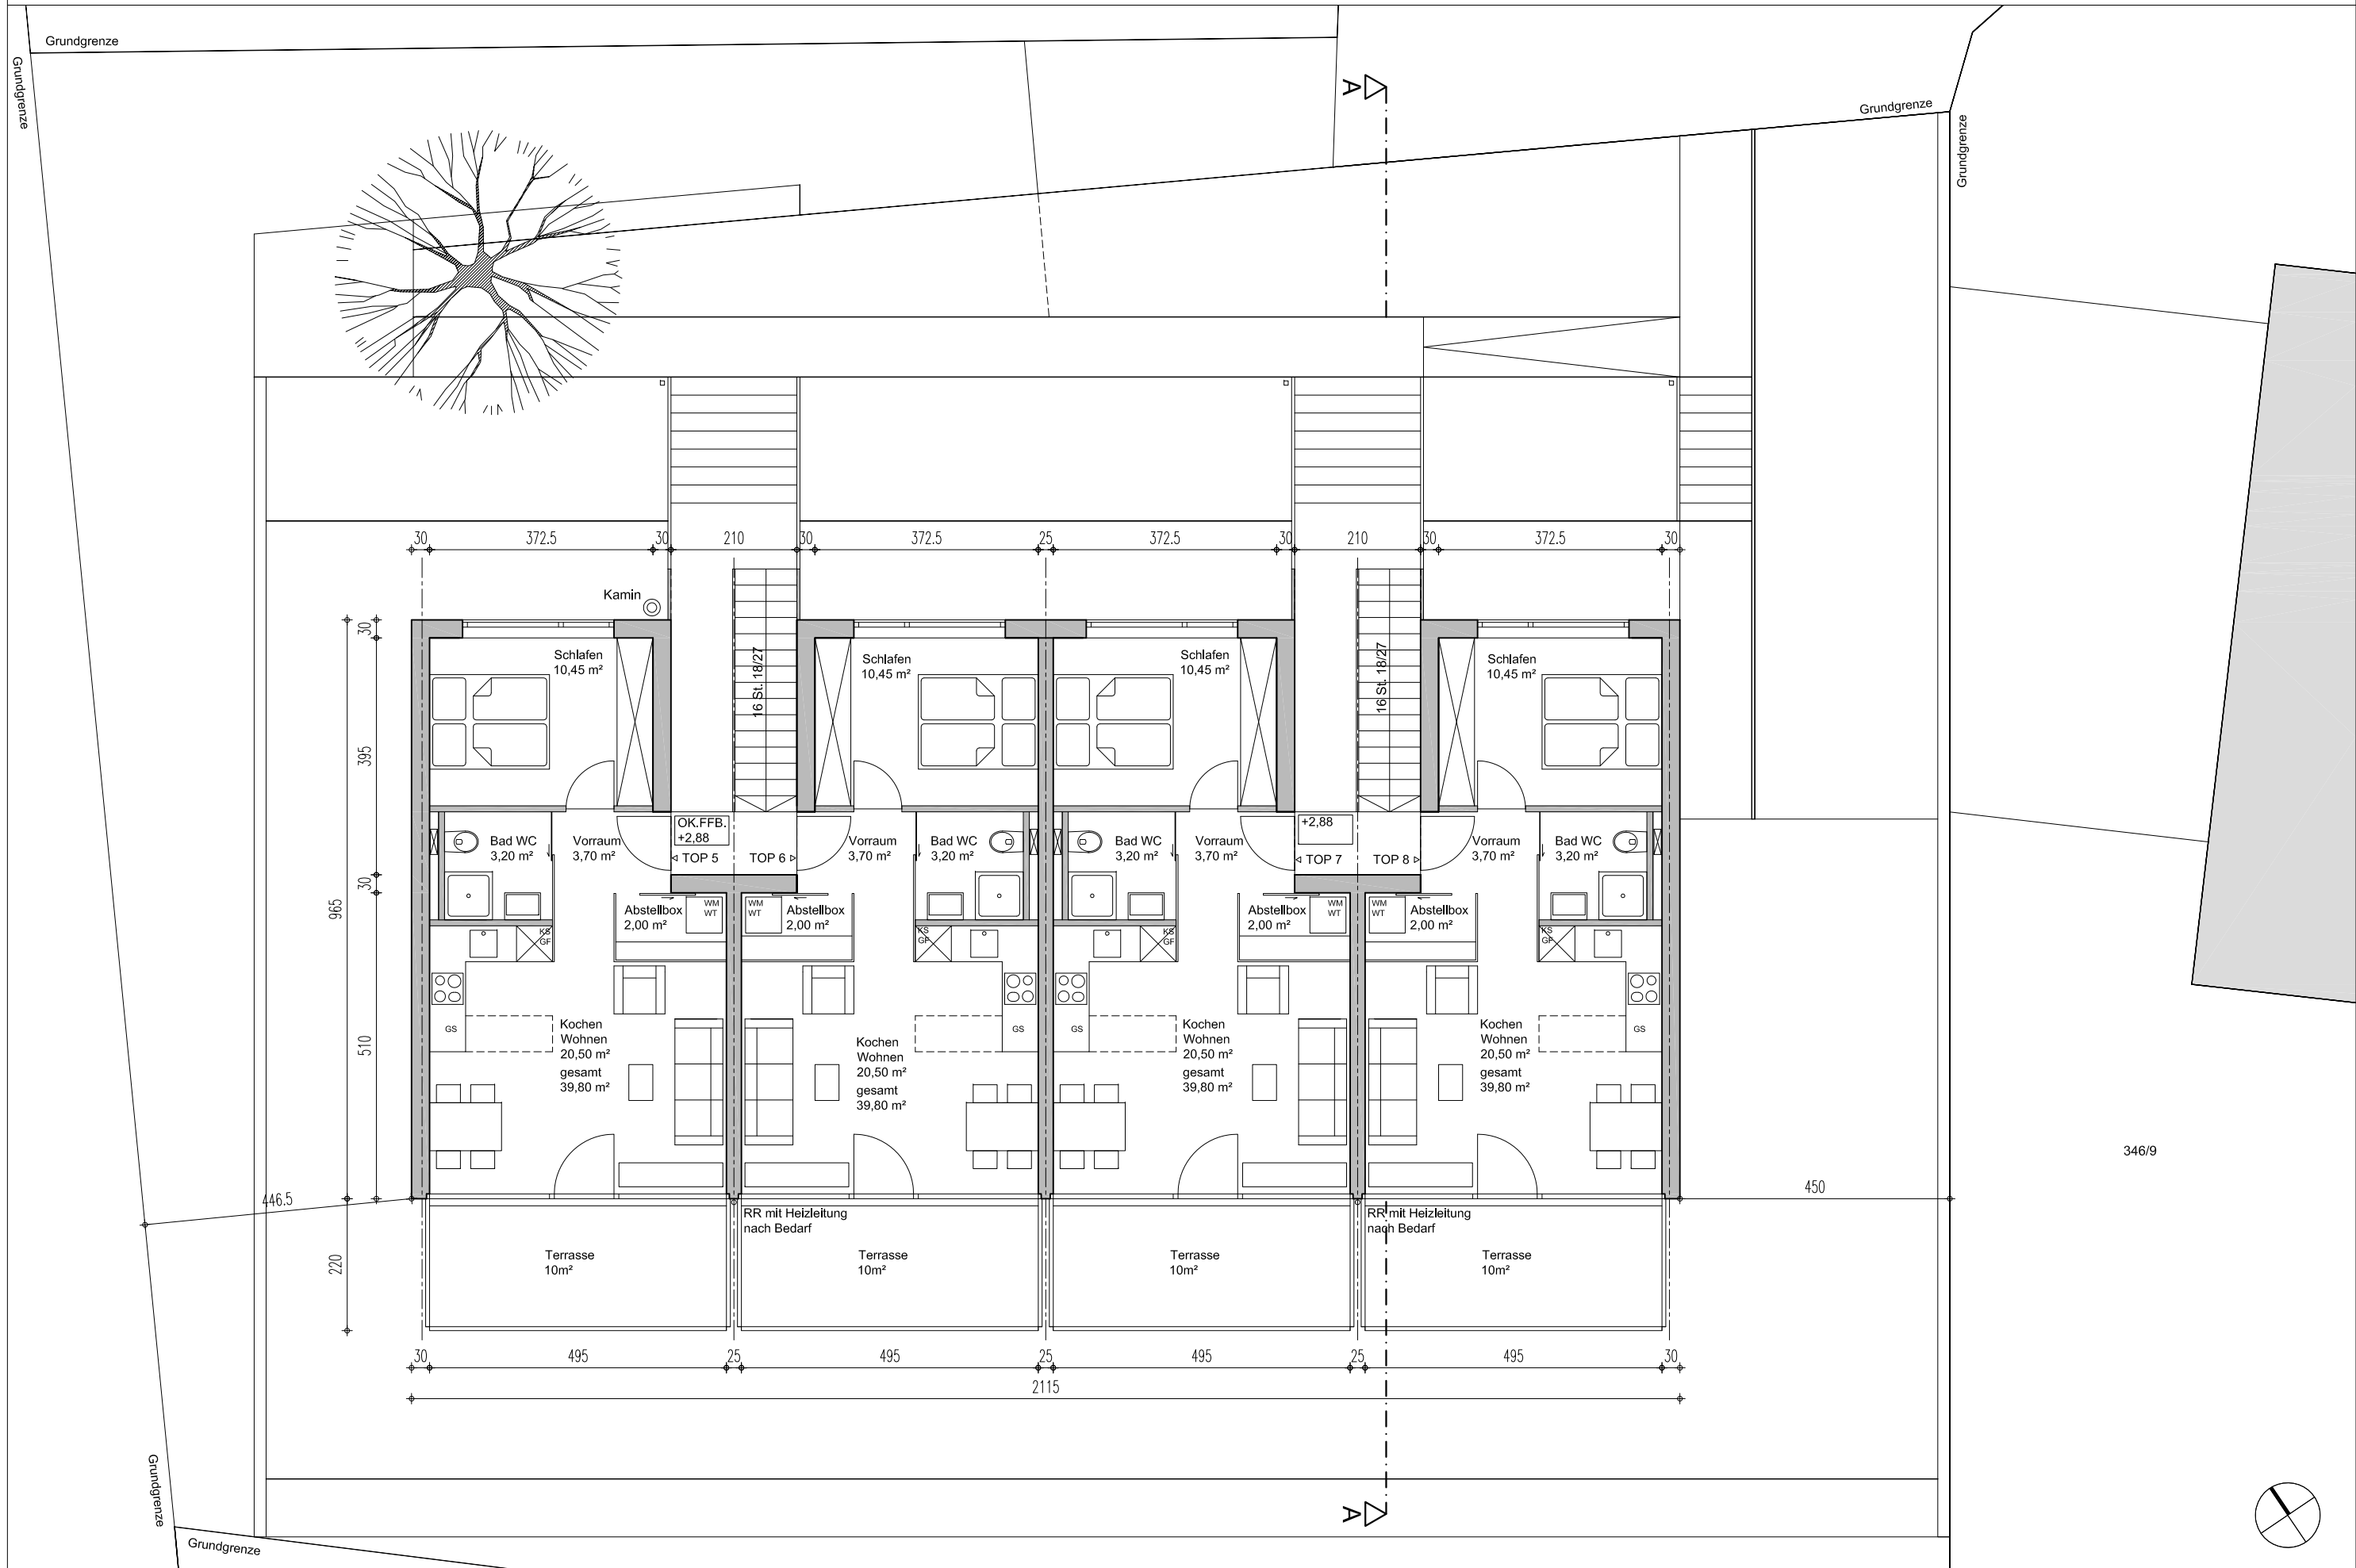

346/9

450

Grundriss 2.OG M 1:100

